

LAND COURT

STATE OF HAWAII

Map and Description with Application 1857

MARCELINO ESTIOKO — APPLICANT

AT HEEIA, KOOLAUPOKO, OAHU, HAWAII

Being Royal Patent 994, Land Commission Award 2161, Apana 1 To Kaiwewena

Being also a portion of Exclusion 24 As Shown on Map 1, of Land Court Application 1100

Beginning at a Pipe at the Northwestern corner of this piece of land, at the Southwestern corner of Lot 2 of Land Court Application 1044, the coordinates of said point of beginning referred to Government Survey Triangulation Station "HEEIA" being 61654 feet South and 44376 feet East and running by azimuths measured clockwise from True South:

- | | |
|-----------------|--|
| 1. 286° 00' | 141.26 feet along Lot 2 of Land Court Application 1044 to a pipe, |
| 2. 286° 00' | 25.74 feet along Lot 191-A-1-B of Land Court Application 1100 to a pipe, |
| 3. 15° 37' | 239.55 feet along Lot 191-A-1-B of Land Court Application 1100 to a pipe; |
| 4. 110° 41' 30" | 94.47 feet along Royal Patent 1576 Land Commission Award 2515, Apana 2 to Makuawahine to a pipe; |
| 5. 125° 30' | 142.50 feet along Lot 191-A-1-B of Land Court Application 1100, to a pipe; |
| 6. 218° 48' 30" | 28.72 feet along Royal Patent 1576, Land Commission Award 2515, Apana 1 to Makuawahine to a pipe; |
| 7. 266° 00' | 38.40 feet along Royal Patent 1576, Land Commission Award 2515, Apana 1 to Makuawahine to a pipe; |
| 8. 201° 00' | 145.20 feet along Royal Patent 1576, Land Commission Award 2515, Apana 1 to Makuawahine to the point of beginning and containing an area of 0.9565 Acre. |


Subject, however, to Easement "I," 12.00 foot wide road, the center line of which has the following description:

Beginning at the Southerly end of this center line 110° 41' 30" 17.00 feet from the Southeasterly corner of the above described lot and running by azimuths measured clockwise from True South:

- | | |
|-------------|--|
| 1. 187° 43' | 240.67 feet to the Northerly boundary and 106° 00' 50.02 feet from the Northeasterly corner of the above described lot and containing an area of 2888 Square Feet. |
|-------------|--|

This map is from an actual survey on the ground made under the direct supervision of the undersigned on December 9, 1964; and July 24, 1965 and may be checked by the State Surveyor with my Field Book Number 65, Pages 14, 15, 22 and 23 and Calculation Book Number 7, Page 206 and Working Sheet filed in my office.

October 29, 1965
926 Bethel St.
Honolulu, Hawaii.

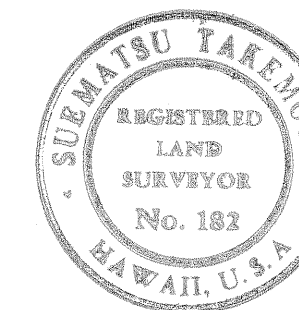

Suematsu Takemoto
Registered Land Surveyor 182.
Land Court Surveyor 35.


Marcelino Estioko
Applicant
James A. Smith
Deputy Registrar

I hereby certify that the survey description and map hereon have been examined and checked as to form and mathematical correctness and the monuments marking the boundaries of the land sought to be registered have been checked on the ground and found to be in accord, however, the boundaries are subject to the Decision and Decree of the Judge of the Land Court.
Honolulu, Hawaii
June 29, 1966
Kazutaka Sakai
State Land Surveyor

I hereby certify that Decree of Registration dated November 7, 1968 and numbered 1956 has issued to MARCELINO ESTIOKO covering the land described hereon, and that Owner's Certificate of Title No. 123,643 has been transcribed therefrom.
Honolulu, Hawaii
November 7, 1968
James A. Smith
Registrar of the Land Court

Filed March 8, 1966
James A. Smith
Deputy Registrar

21" X 32" = 4.67 Sq. Ft.

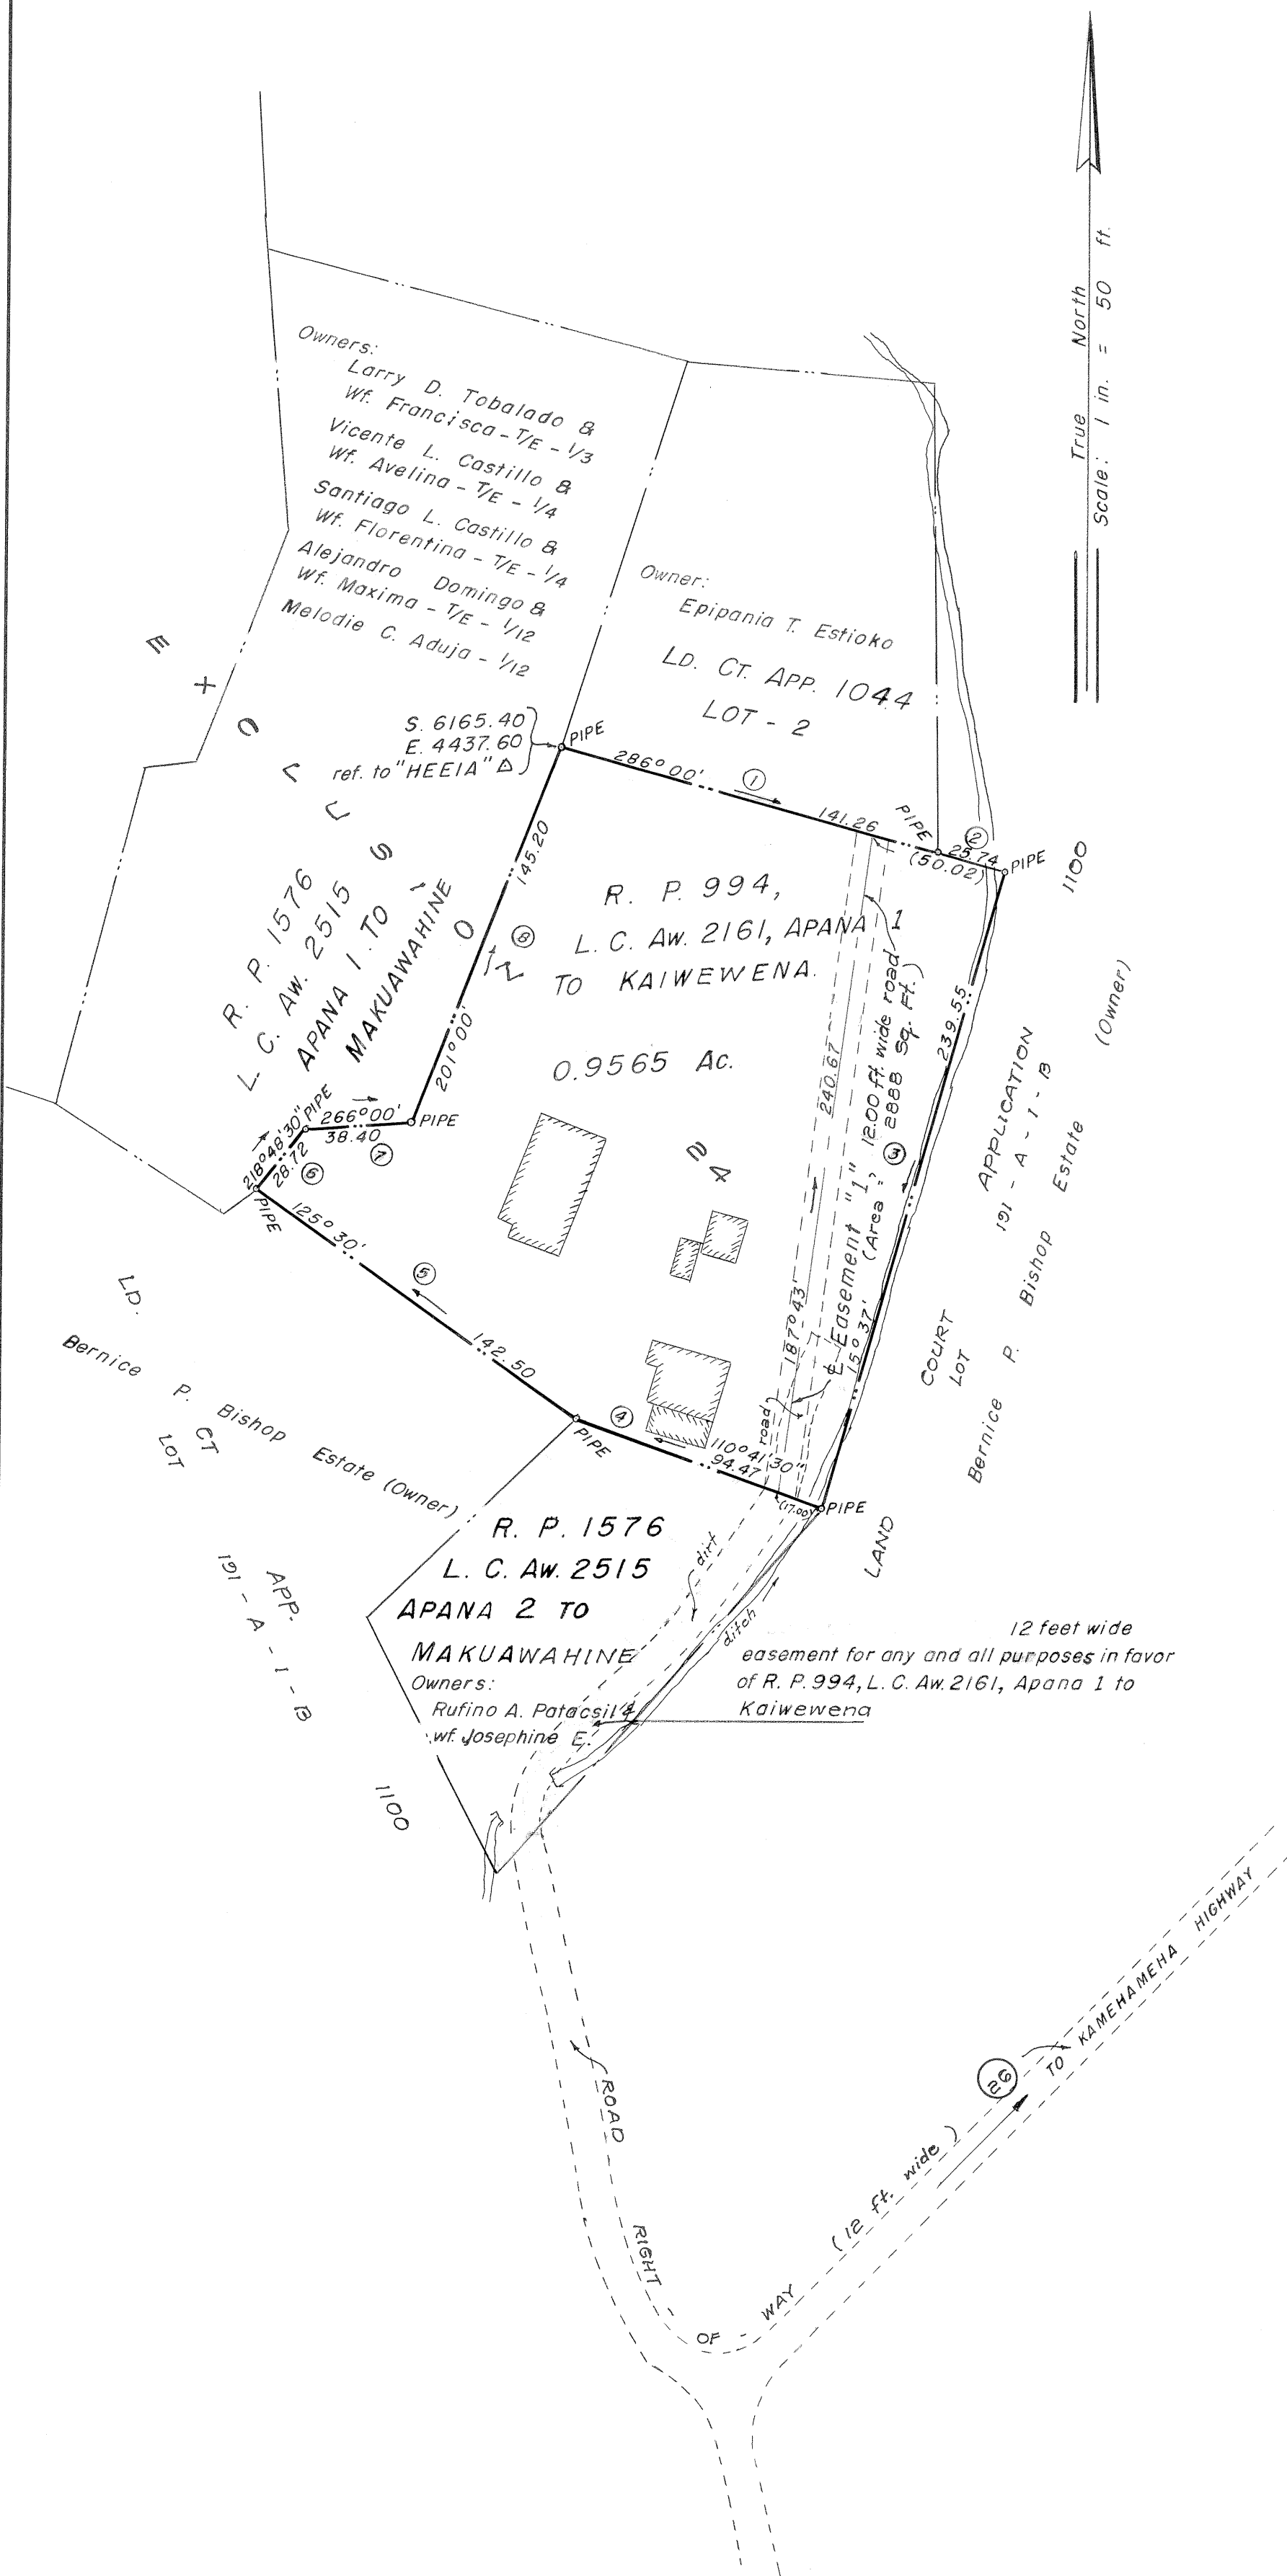

NOTE: Figures shown thus ③ indicate number of course in description.
Owner as shown on map are taken from records filed in the Tax Maps Branch.